


SE CLAY ST.

SE HAWTHORNE BLVD.

SE 27th AVE.

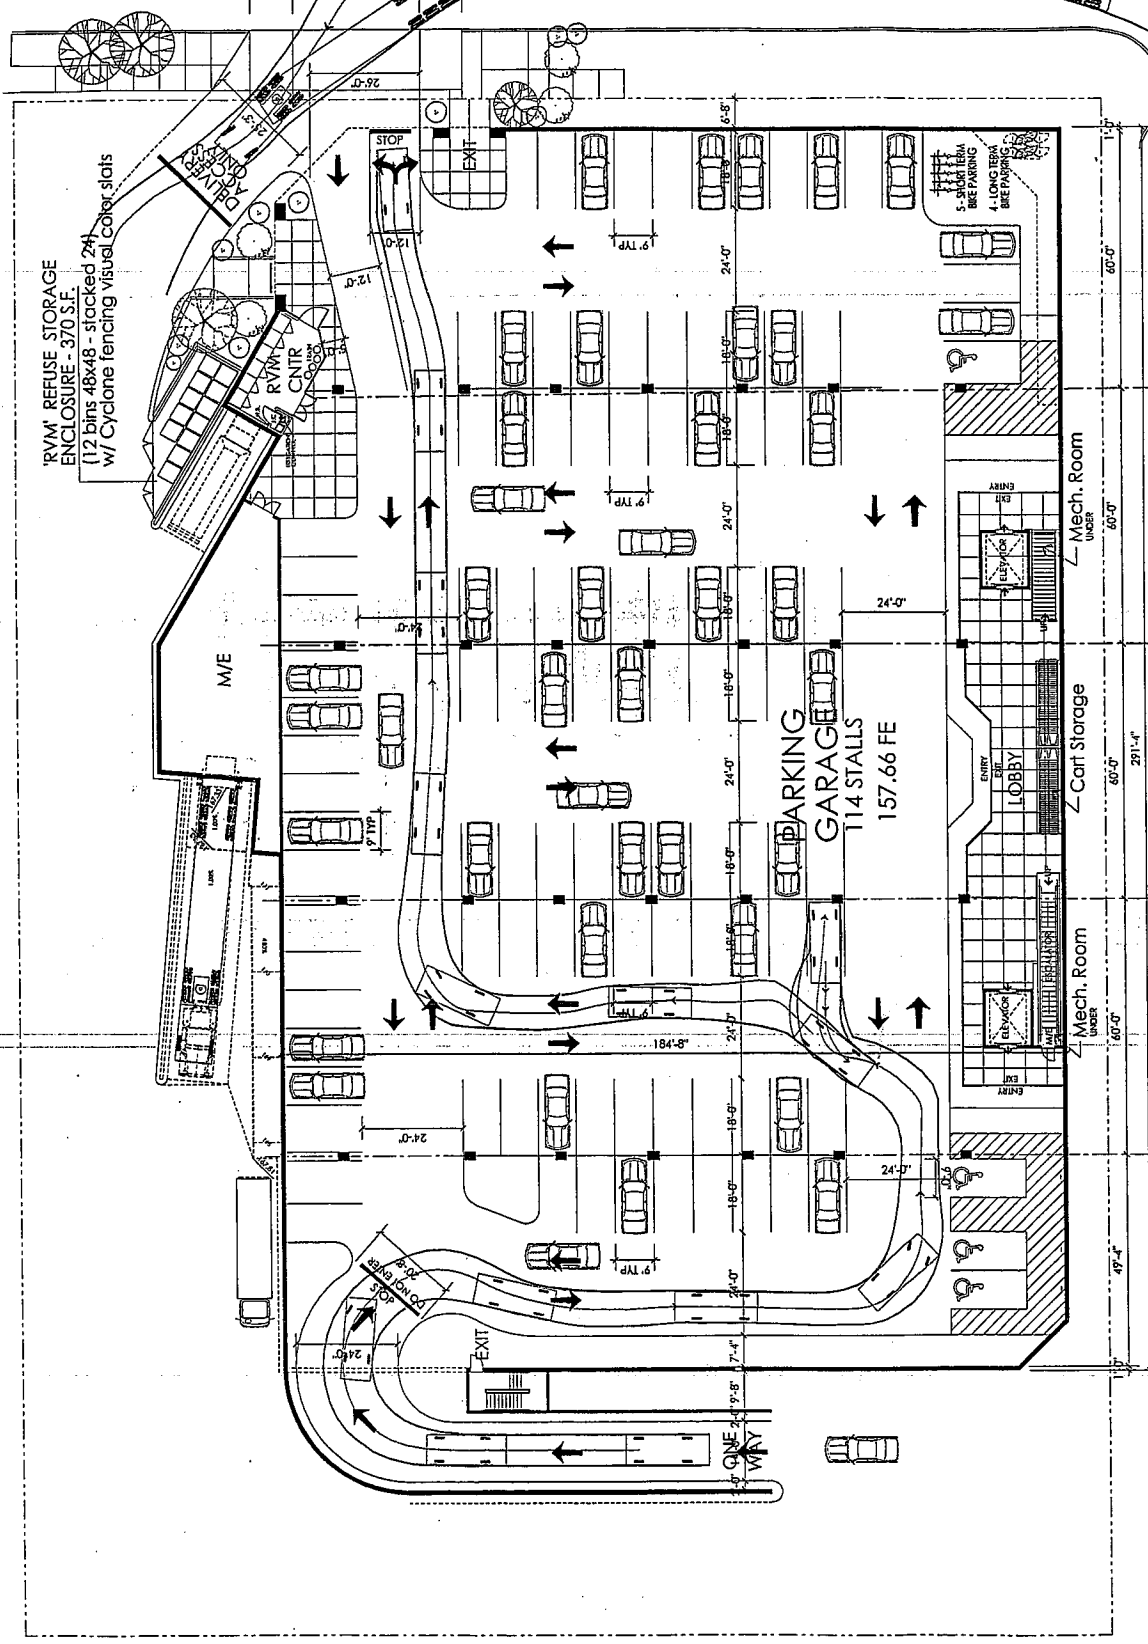

'RVM' REFUSE STORAGE ENCLOSURE - 370 S.F. (12 bins 48x48 - stacked 24) w/ Cyclone fencing visual color slats

M/E

PARKING GARAGE
114 STALLS
157.66 FE

Mech. Room

Car Storage

Mech. Room

LOBBY

STOP

EXIT

EXIT

ONE WAY

05.03.10

SAFeway
 SAFEWAY STORE NUMBER 3134
 PORTLAND, OREGON
 ACCT# 114134000001
 HAWTHORNE BLVD. & SE 27th AVENUE
 PORTLAND, OREGON

SAFeway STORE NUMBER 3134
 PORTLAND, OREGON
 ACCT# 114134000001
 HAWTHORNE BLVD. & SE 27th AVENUE
 PORTLAND, OREGON

NO.	REV.
1	05/03/10
2	05/03/10
3	05/03/10
4	05/03/10
5	05/03/10
6	05/03/10
7	05/03/10
8	05/03/10
9	05/03/10
10	05/03/10

DATE: 05/03/10
 DRAWN BY: JAC
 CHECKED BY: JAC
 PROJECT: SAFEWAY STORE NUMBER 3134
 SHEET NO: 05/03/10

XC-102
 SCALE: AS SHOWN
 DATE: 05/03/10



XC PROPOSED SITE PLAN